



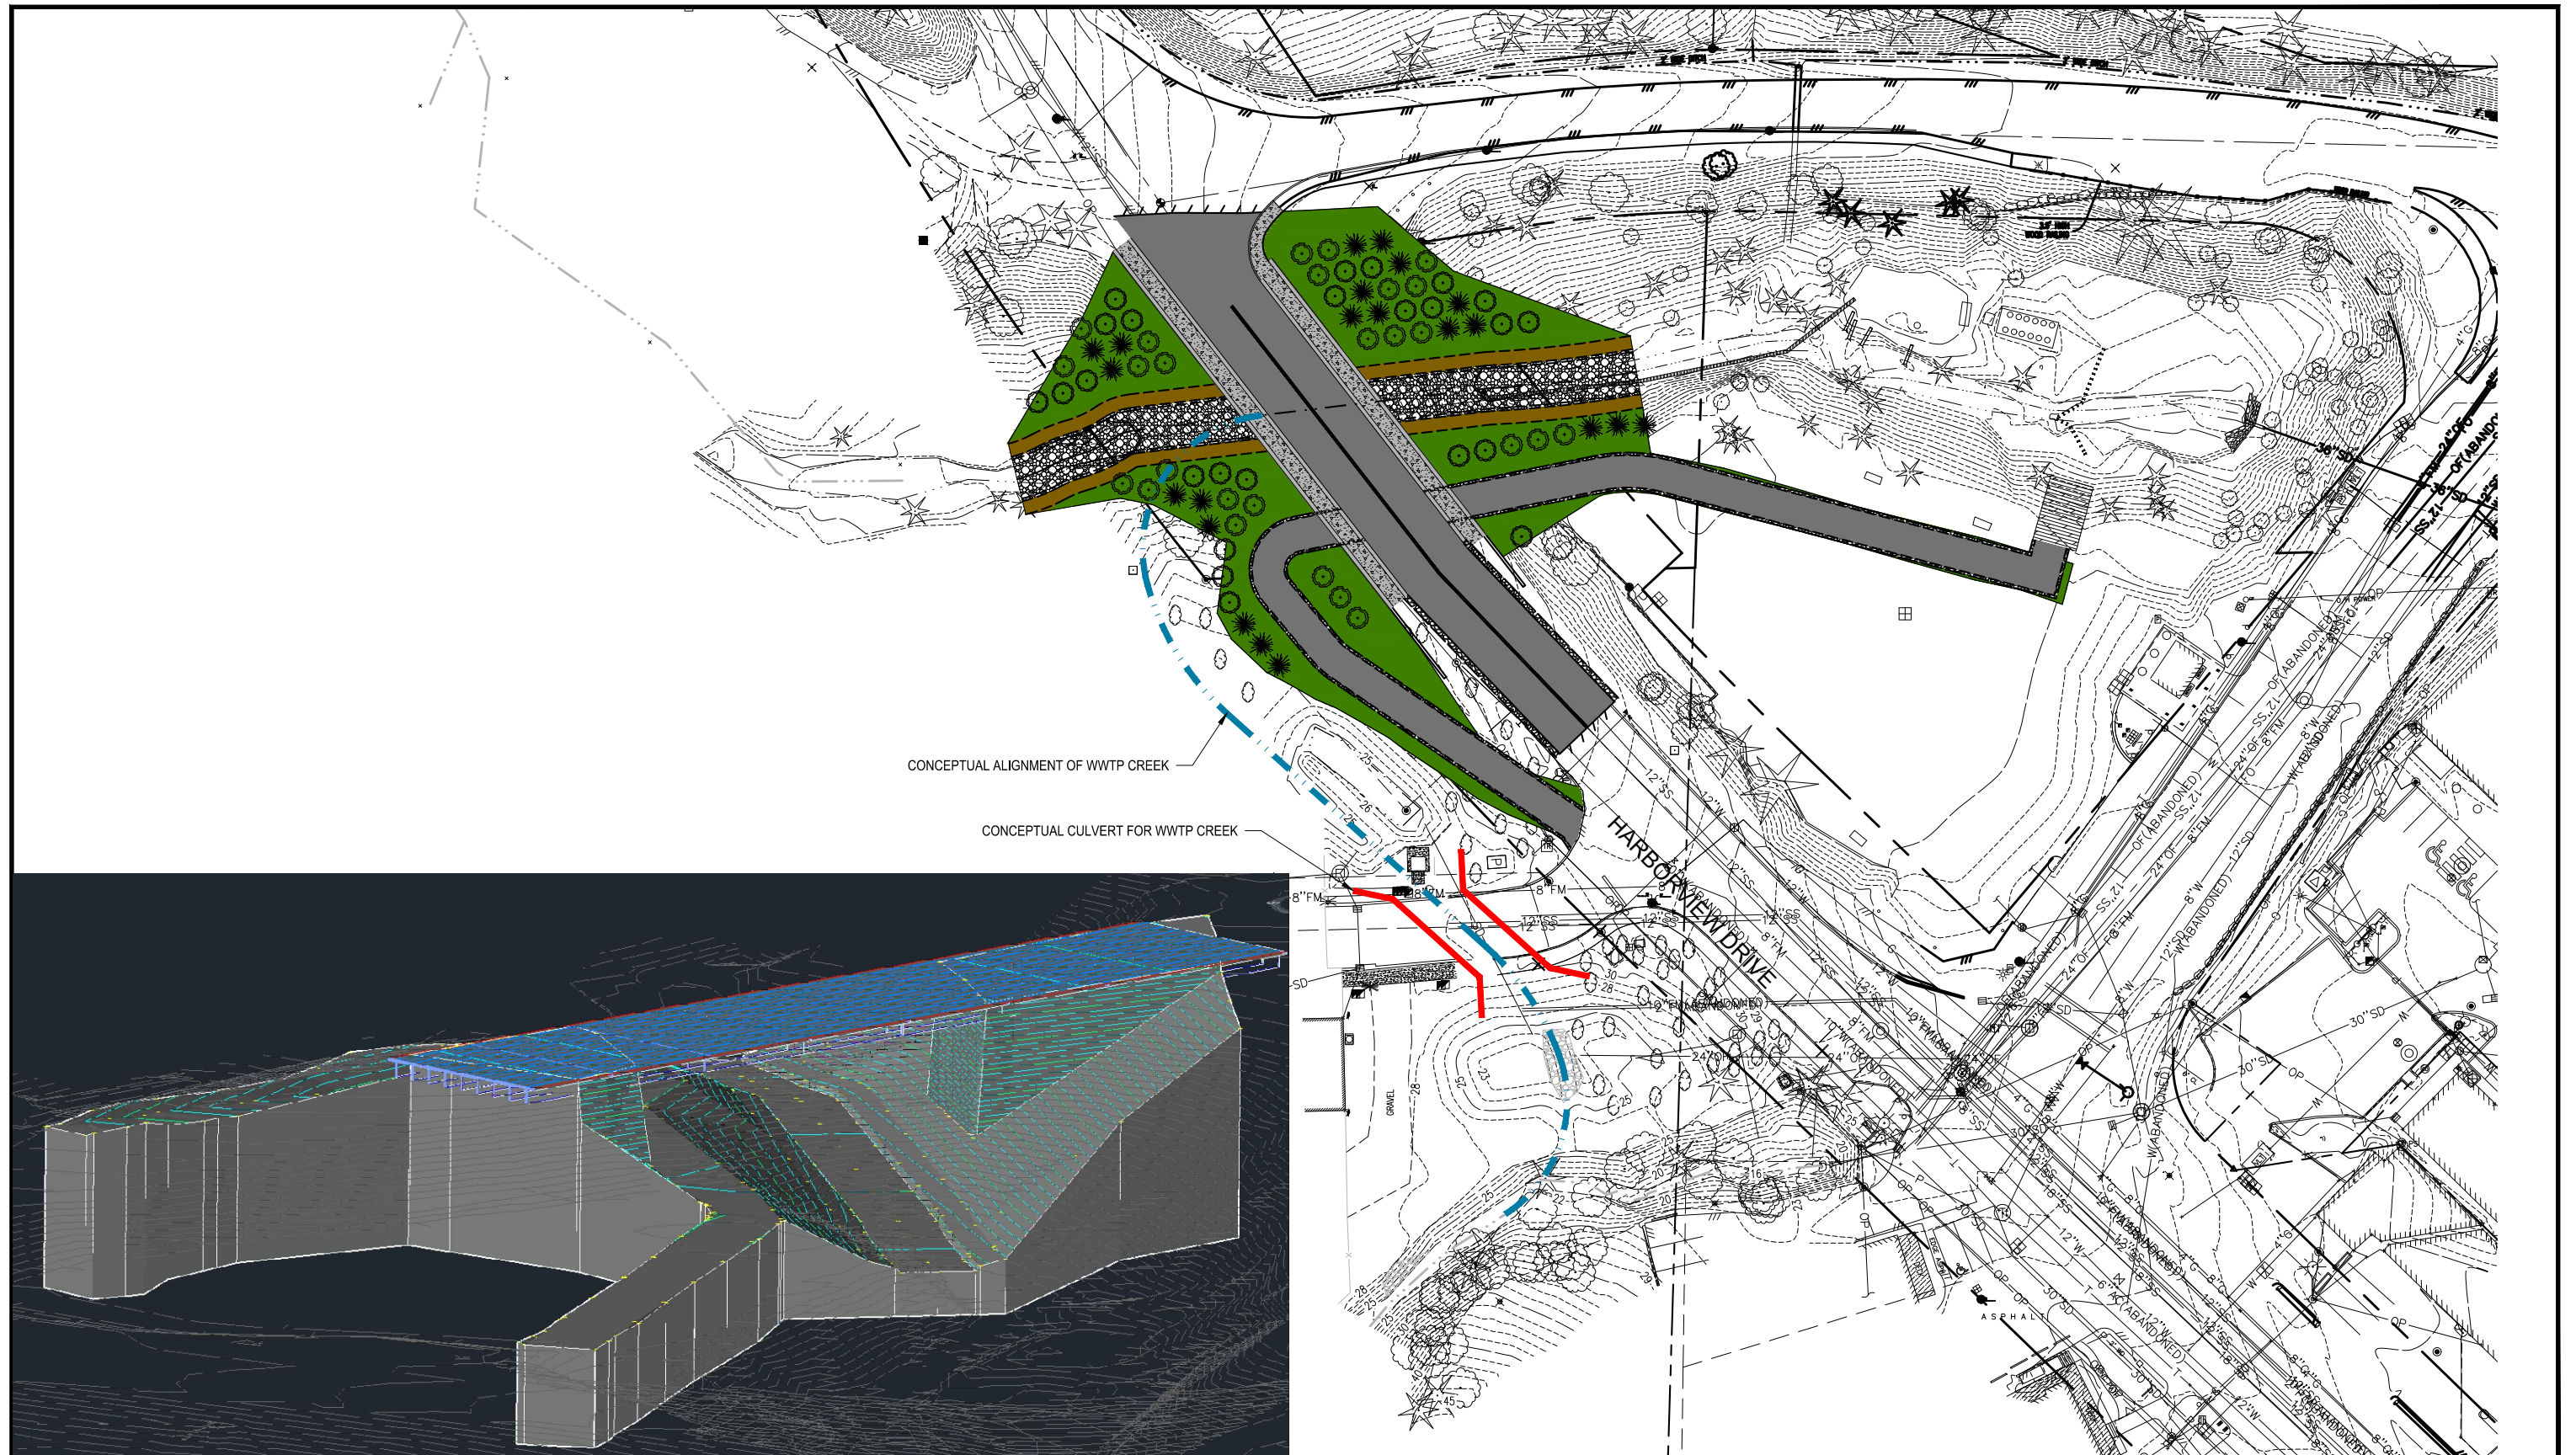

CONCEPTUAL ALIGNMENT OF WWTP CREEK

CONCEPTUAL CULVERT FOR WWTP CREEK

Parametrix DATE: October 5, 2022 FILE: XPS2750042-DE_ALT1

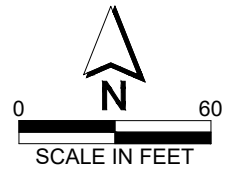

DRAFT
Alternative 1 -
Bulb Tee Girder Bridge

North Creek Culvert FS
City of Gig Harbor, WA